


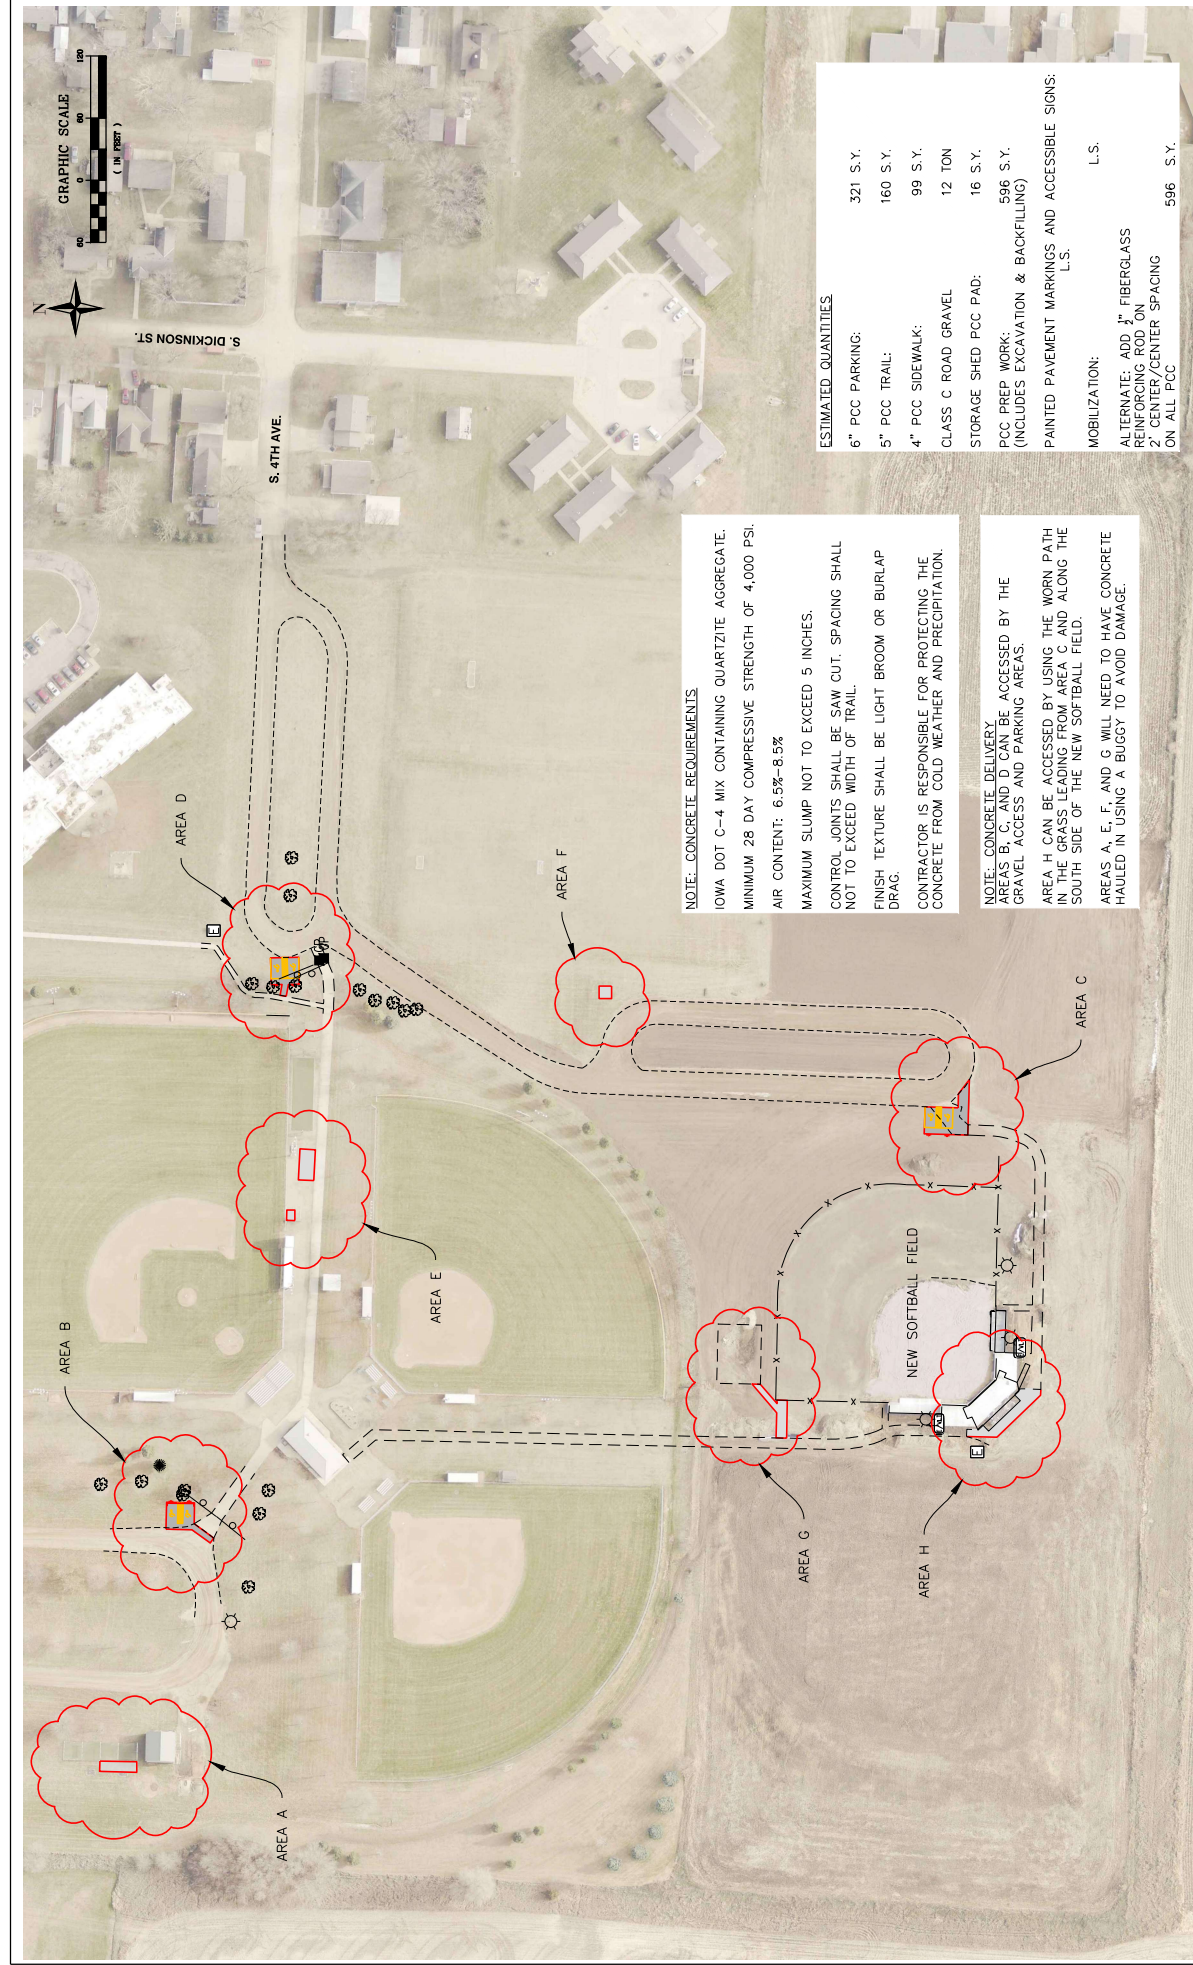
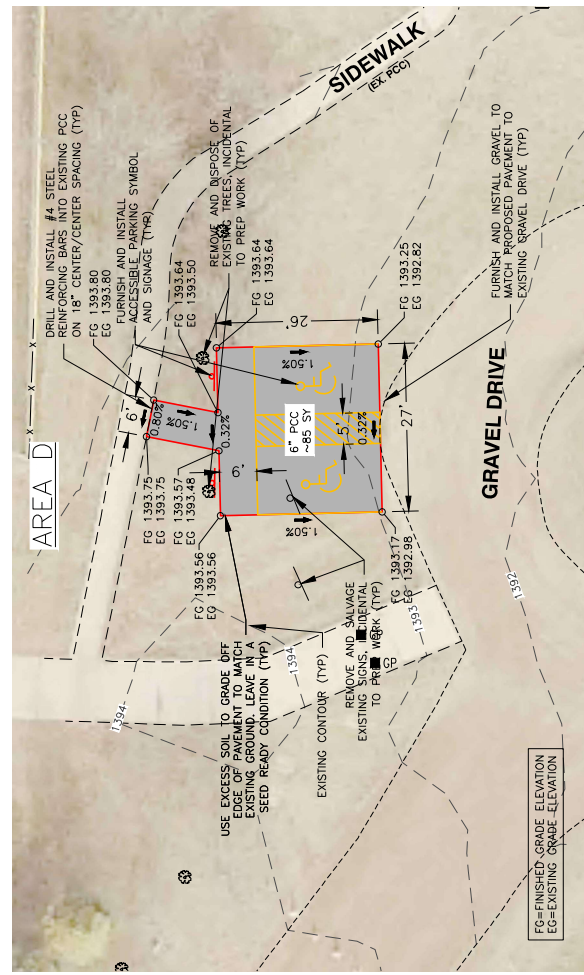


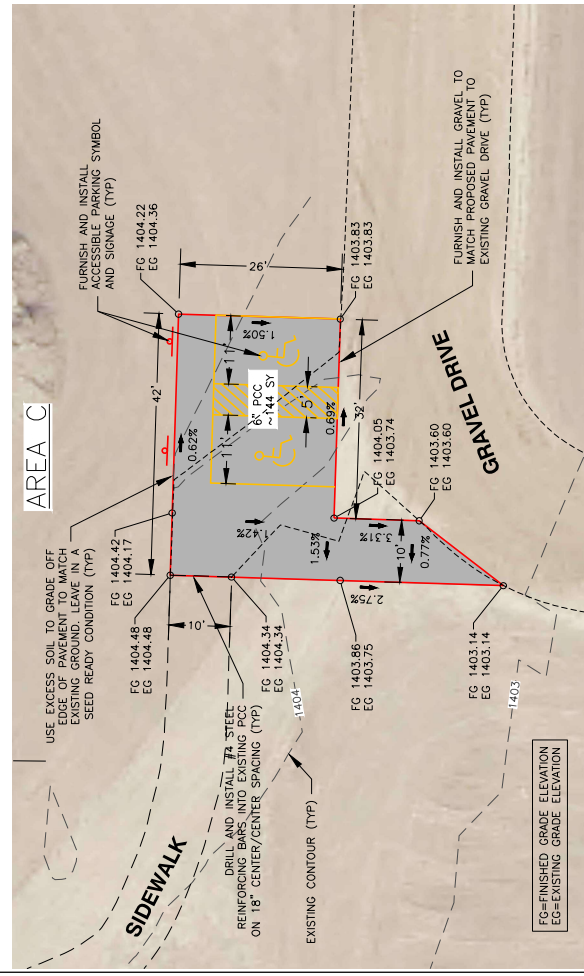

| REV | DATE     | DESCRIPTION      | PROJECT MANAGER: JPC | DESIGNER: DAR | PROJECT NUMBER: 368075 | PHONE: (712) 472-2531 | PROJECT NAME: BORMAN FORSTER FIELDS IMPROVEMENTS ROCK RAPIDS, IA | SHEET |
|-----|----------|------------------|----------------------|---------------|------------------------|-----------------------|------------------------------------------------------------------|-------|
| 0   | 4-4-2019 | ISSUED FOR #0000 |                      |               |                        |                       |                                                                  | 1     |

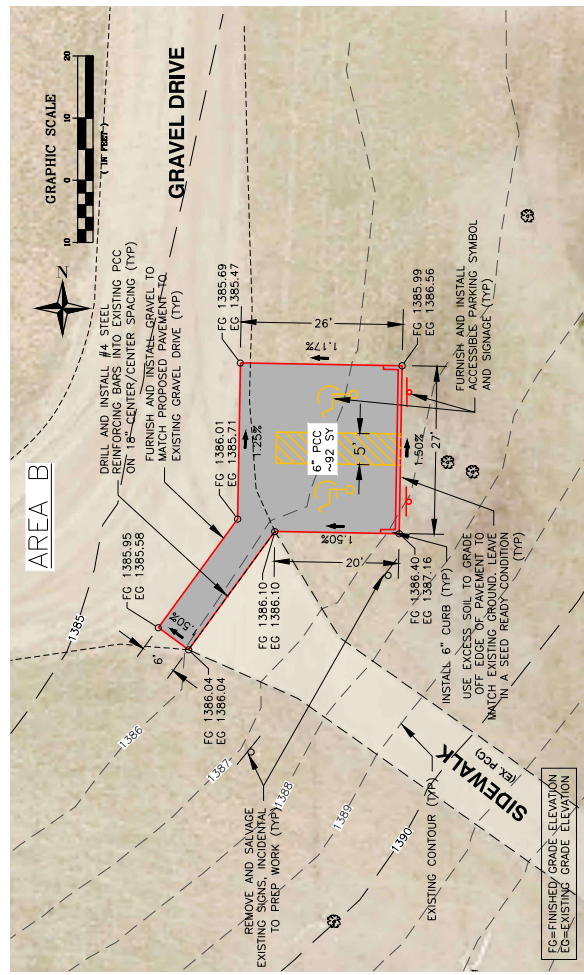


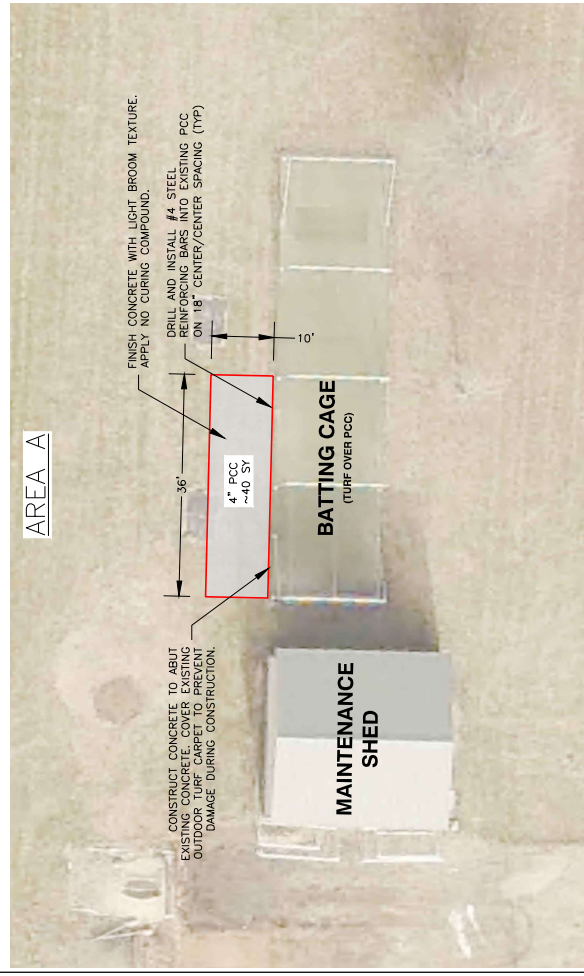


|     |         |                  |                                                                                      |                                                                                          |                                                            |                     |            |
|-----|---------|------------------|--------------------------------------------------------------------------------------|------------------------------------------------------------------------------------------|------------------------------------------------------------|---------------------|------------|
| REV | DATE    | DESCRIPTION      |  | Project Manager: JPC<br>Designer: DAR<br>Project Number: 368075<br>Phone: (712) 472-2531 | BORMAN FORSTER FIELDS<br>IMPROVEMENTS<br>ROCK RAPIDS, IOWA | MISC. CONCRETE WORK | SHEET<br>2 |
| 0   | #4-2019 | ISSUED FOR ##### |                                                                                      |                                                                                          |                                                            |                     |            |

AREA E


HIGH SCHOOL BASEBALL FIELD

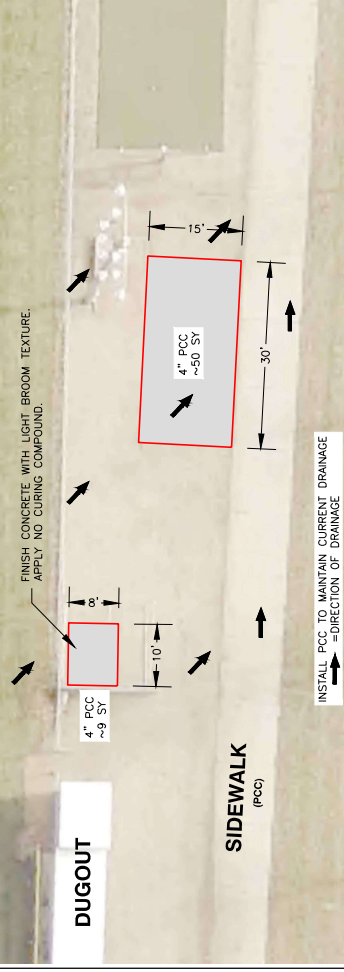


AREA F

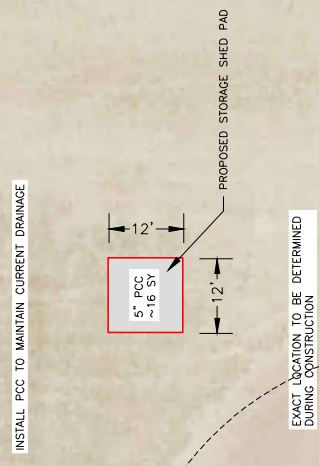

AREA G

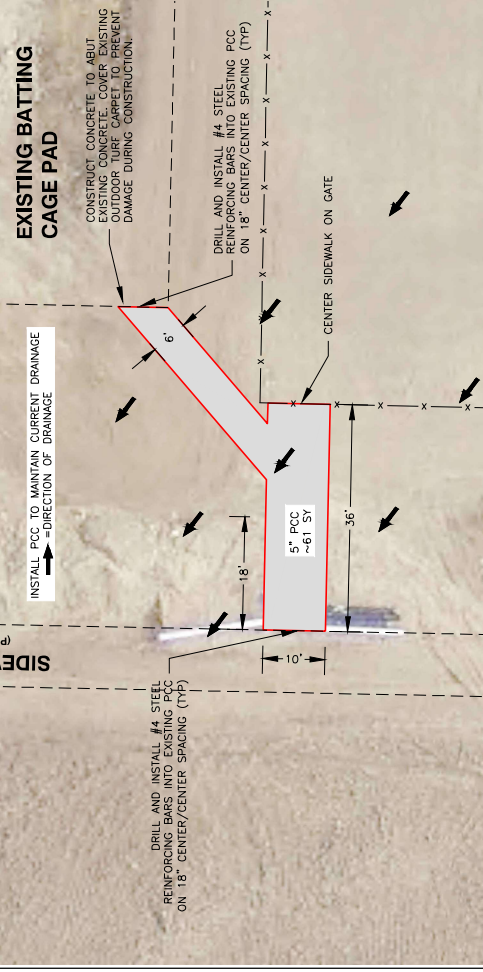

AREA H

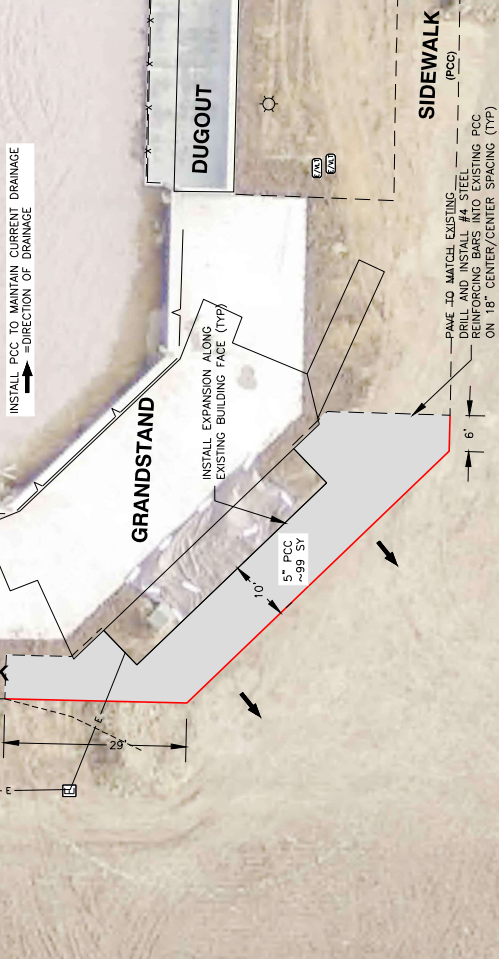




| REV | DATE     | DESCRIPTION      |
|-----|----------|------------------|
| 0   | 4-4-2019 | ISSUED FOR ##### |
|     |          |                  |
|     |          |                  |
|     |          |                  |

**DGR**  
ENGINEERING

Project Manager: JPC  
Designer: DAR  
Project Number: 368075  
Phone: (712) 472-2531

BORMAN FORSTER FIELDS  
IMPROVEMENTS  
ROCK RAPIDS, IOWA

MISC. CONCRETE WORK

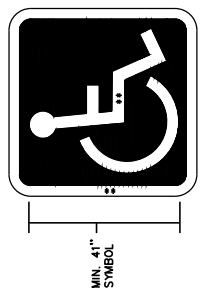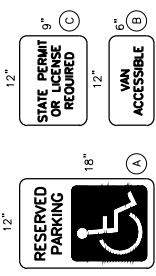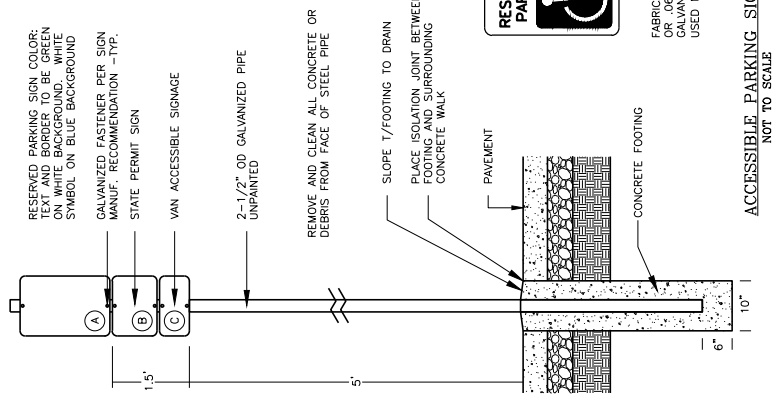

ACCESSIBLE PARKING SIGN  
NOT TO SCALE

WHEELCHAIR PAINTED SYMBOL  
NOT TO SCALE

| REV | DATE     | DESCRIPTION      |
|-----|----------|------------------|
| 0   | 1-4-2019 | ISSUED FOR ##### |
|     |          |                  |
|     |          |                  |



Project Manager: JPC  
Designer: DAR  
Project Number: 368075  
Phone: (712) 472-2531

BORMAN FORSTER FIELDS  
IMPROVEMENTS  
ROCK RAPIDS, IOWA